

DN 08-12

DREDGING NOTICE
U.S. ARMY CORPS OF ENGINEERS
ST. PAUL DISTRICT

NOTICE DATE: 4 August 2008

DREDGING CATEGORY: Routine

MEETING DATE: If requested

MEETING TIME:

BOAT REQUIREMENT:

MEETING LOCATION:

DREDGE CUT NAME: Cargill Slip

RIVER MILE: 12.5 – 13.6

HISTORIC DATA

Frequency: 13%

Avg. Quantity/Job: 6,311 yd³

Year Last Dredged: 2007

Avg. Quantity/Year: 830 yd³

SURVEY DATA

Date Surveyed: 31 July 2008

Water Surface Elevation: 687.7

Low Control Pool Elevation: 687.2

Net Difference: +0.5

5 Day River Forecast: Recede Slowly

DREDGING DATA

Recommended Channel Width: 100 feet

Recommended Dredging Depth: 12 feet

Estimated Quantity: 4,848 yd³

Type of Dredge: Cont./Mech.

Proposed Dredging Date: 6 August 2008

Estimated Duration: 3 days

Justification for Dredging: The navigation channel is restricted to 100 feet between the 10.5 foot contours and 250 feet between the 9.0 foot contours.

MATERIAL PLACEMENT DATA

Proposed Placement Site: Cargill East River


Location: MN-14.1.1-RMP

Site Characteristics: This is an upland beneficial use stockpile site provided to the Corps by the Lower MN River Watershed District. This is its first year of use.

If you have any questions concerning this project or request an on-site meeting please call me at (608) 687-3112.

Dan Cottrell

Channel Maintenance Coordinator

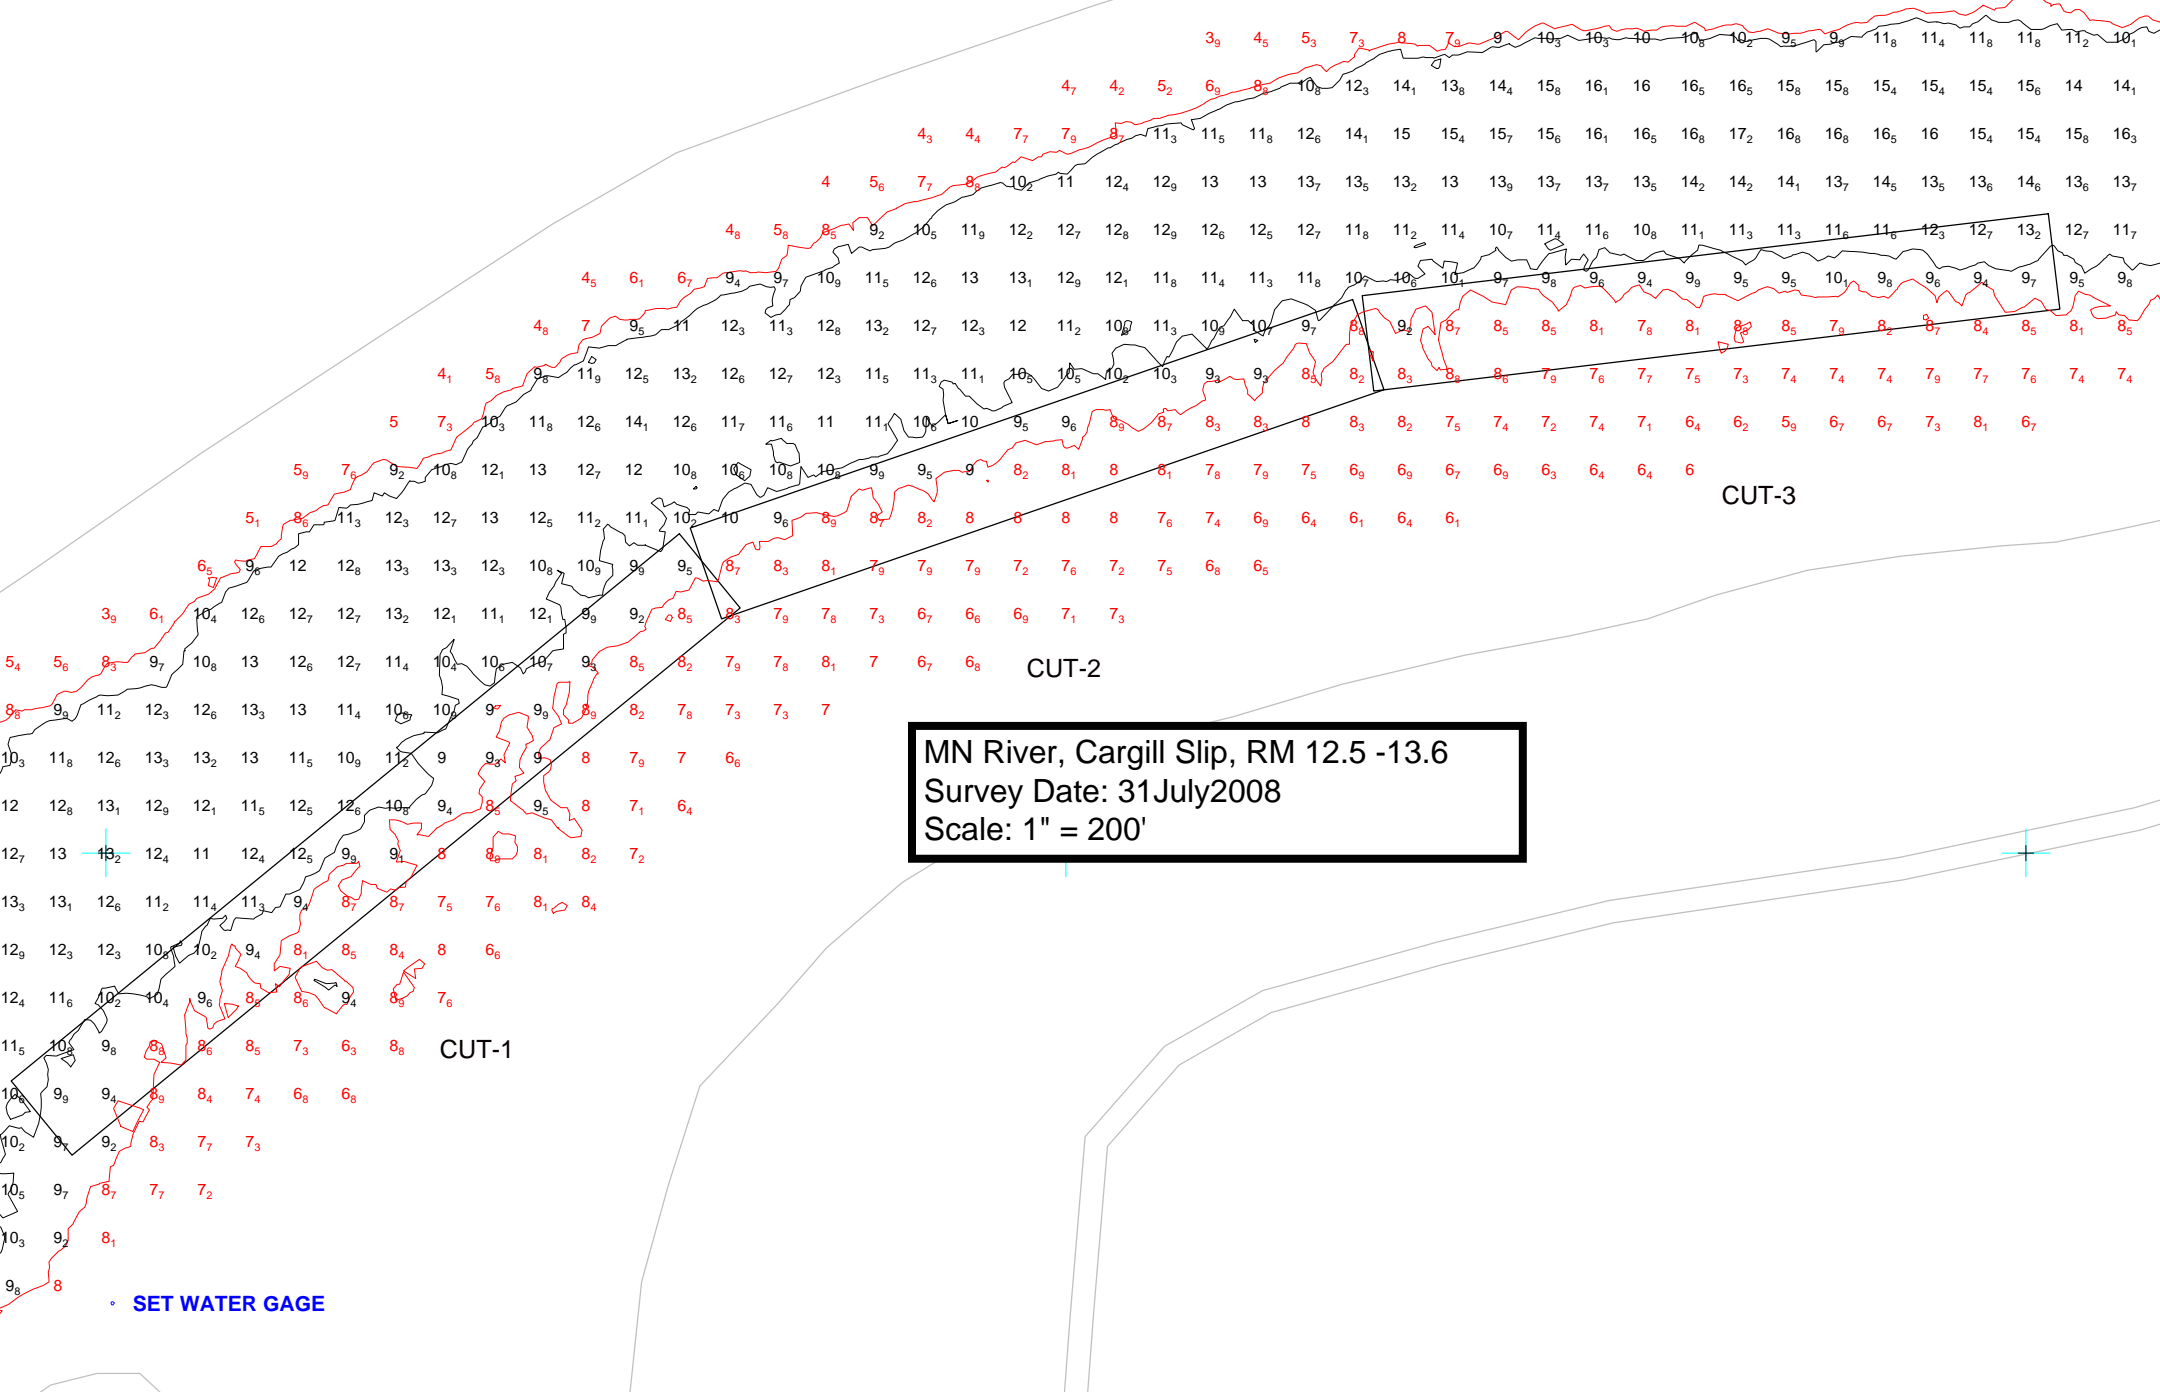

MN River, Cargill Slip, RM 12.5 -13.6
Survey Date: 31 July 2008
Scale: 1" = 200'

• SET WATER GAGE